


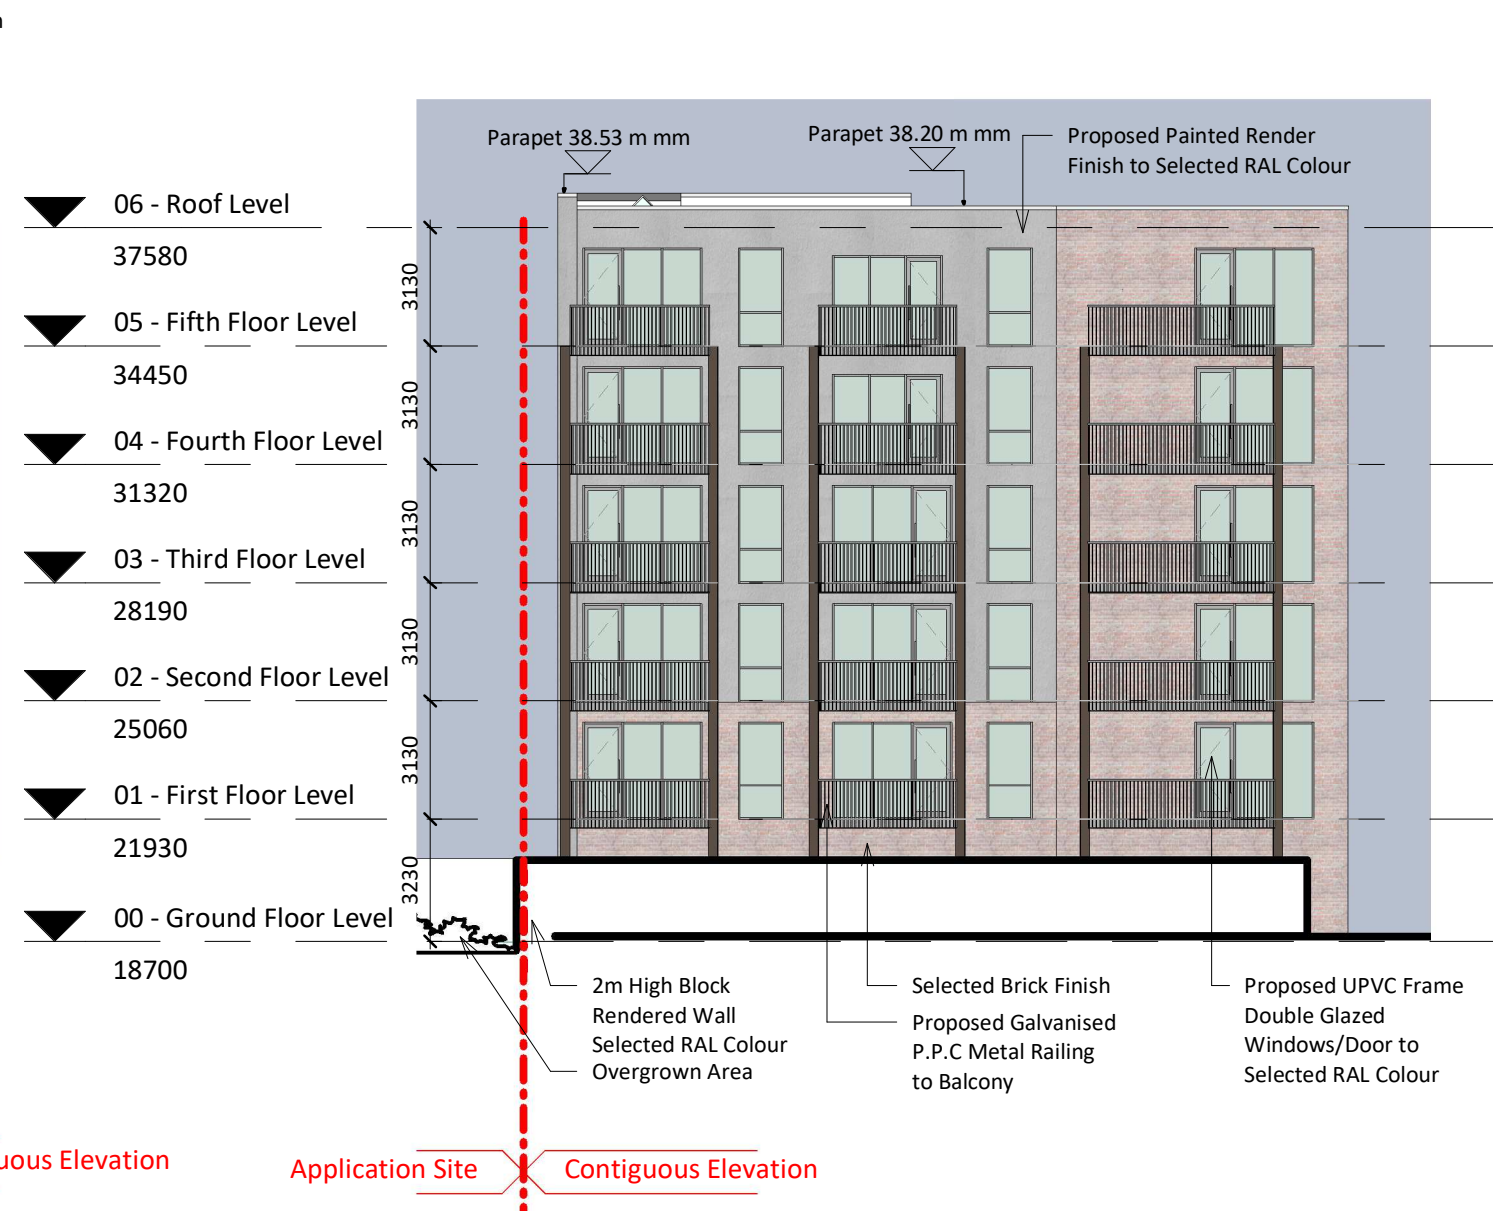

1 Elevation - North
1 : 200



2 Elevation - South
1 : 200

Job James Street - Steelworks 	Client Cherry Core Limited Title Proposed North & South Elevation-Block	Date 25/11/2020 Scale @ A3 1 : 200
	20 Cruises Street, Limerick, V94 R6P9, Ireland 63 Fitzwilliam Sq., Dublin 2, D02 N938, Ireland (061) 312249 limerick@eml.ie (01) 6707677 dublin@eml.ie  www.eml.ie	Drawn NOC Checked JW Drawing No. 3484-EML-0C-00-A-330 Rev.