



**1 Elevation - East**  
1 : 200

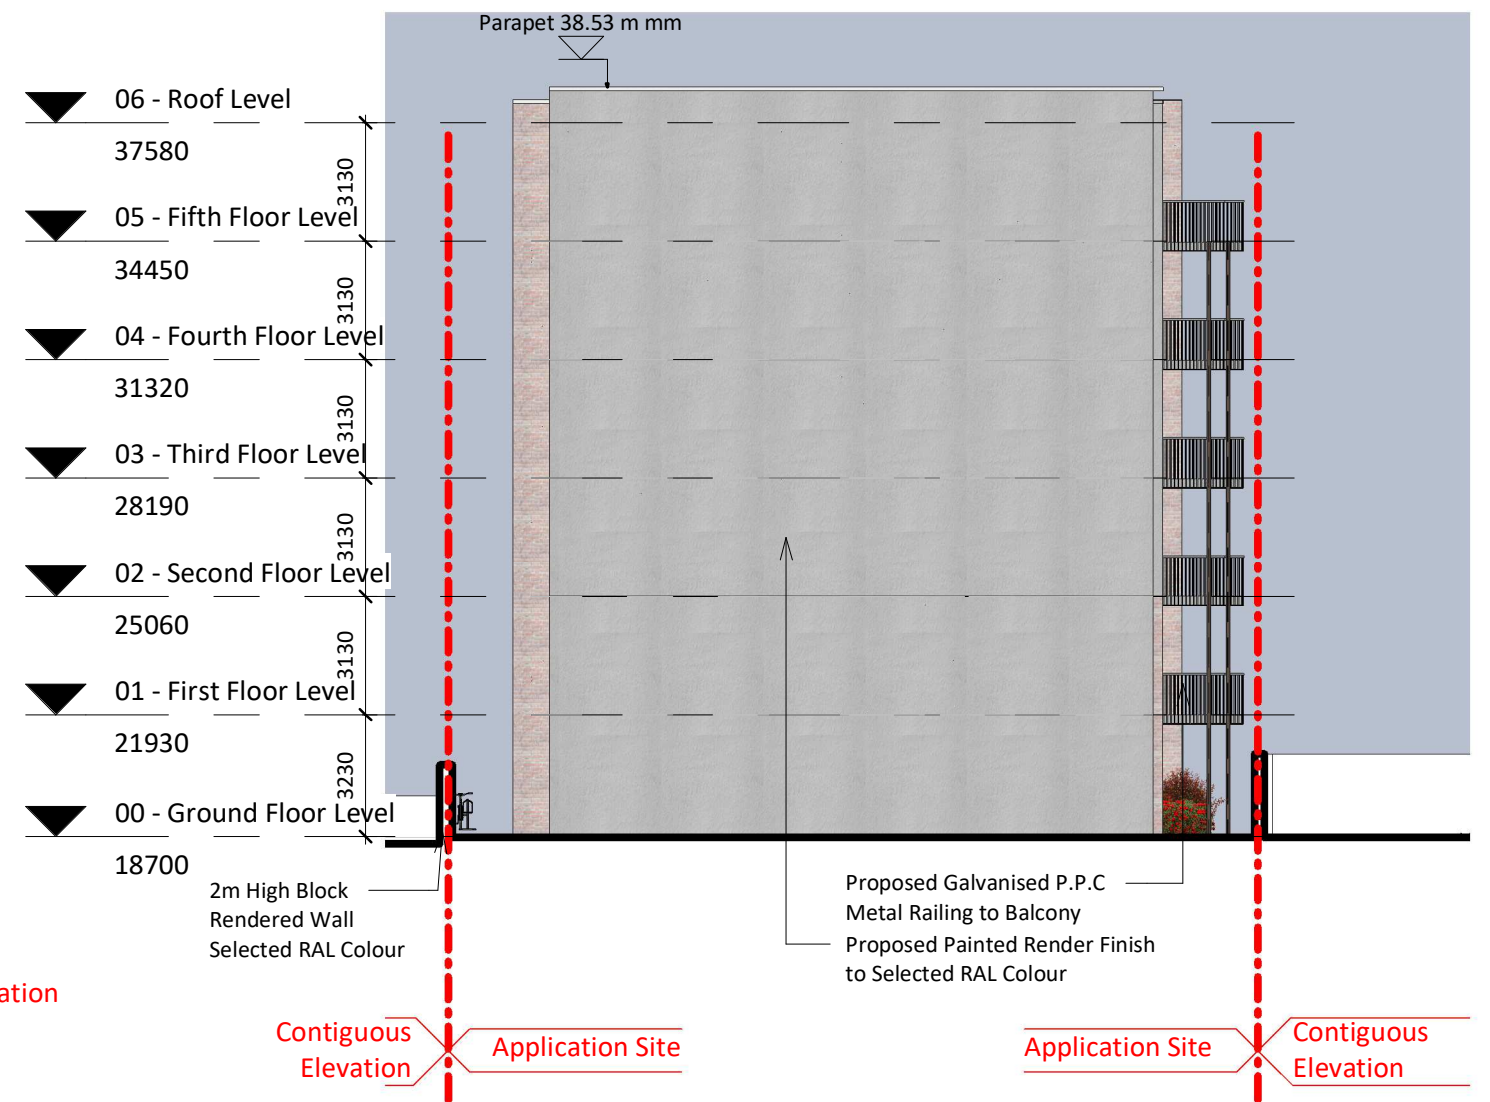

**2 Elevation - West**  
1 : 200

<b>Job</b> James Street - Steelworks  	<b>Client</b> Cherry Core Limited <b>Title</b> Proposed East & West Elevation -Block C	<b>Date</b> 25/11/2020 <b>Scale @ A3</b> 1 : 200
	20 Cruises Street, Limerick, V94 R6P9, Ireland 63 Fitzwilliam Sq., Dublin 2, D02 N938, Ireland (061) 312249 limerick@eml.ie (01) 6707677 dublin@eml.ie  www.eml.ie	<b>Drawn</b> NOC <b>Checked</b> JW <b>Drawing No.</b> 3484-EML-0C-00-A-331 <b>Rev.</b>