


Proposed Fourth Floor Roof Terrace
1:500

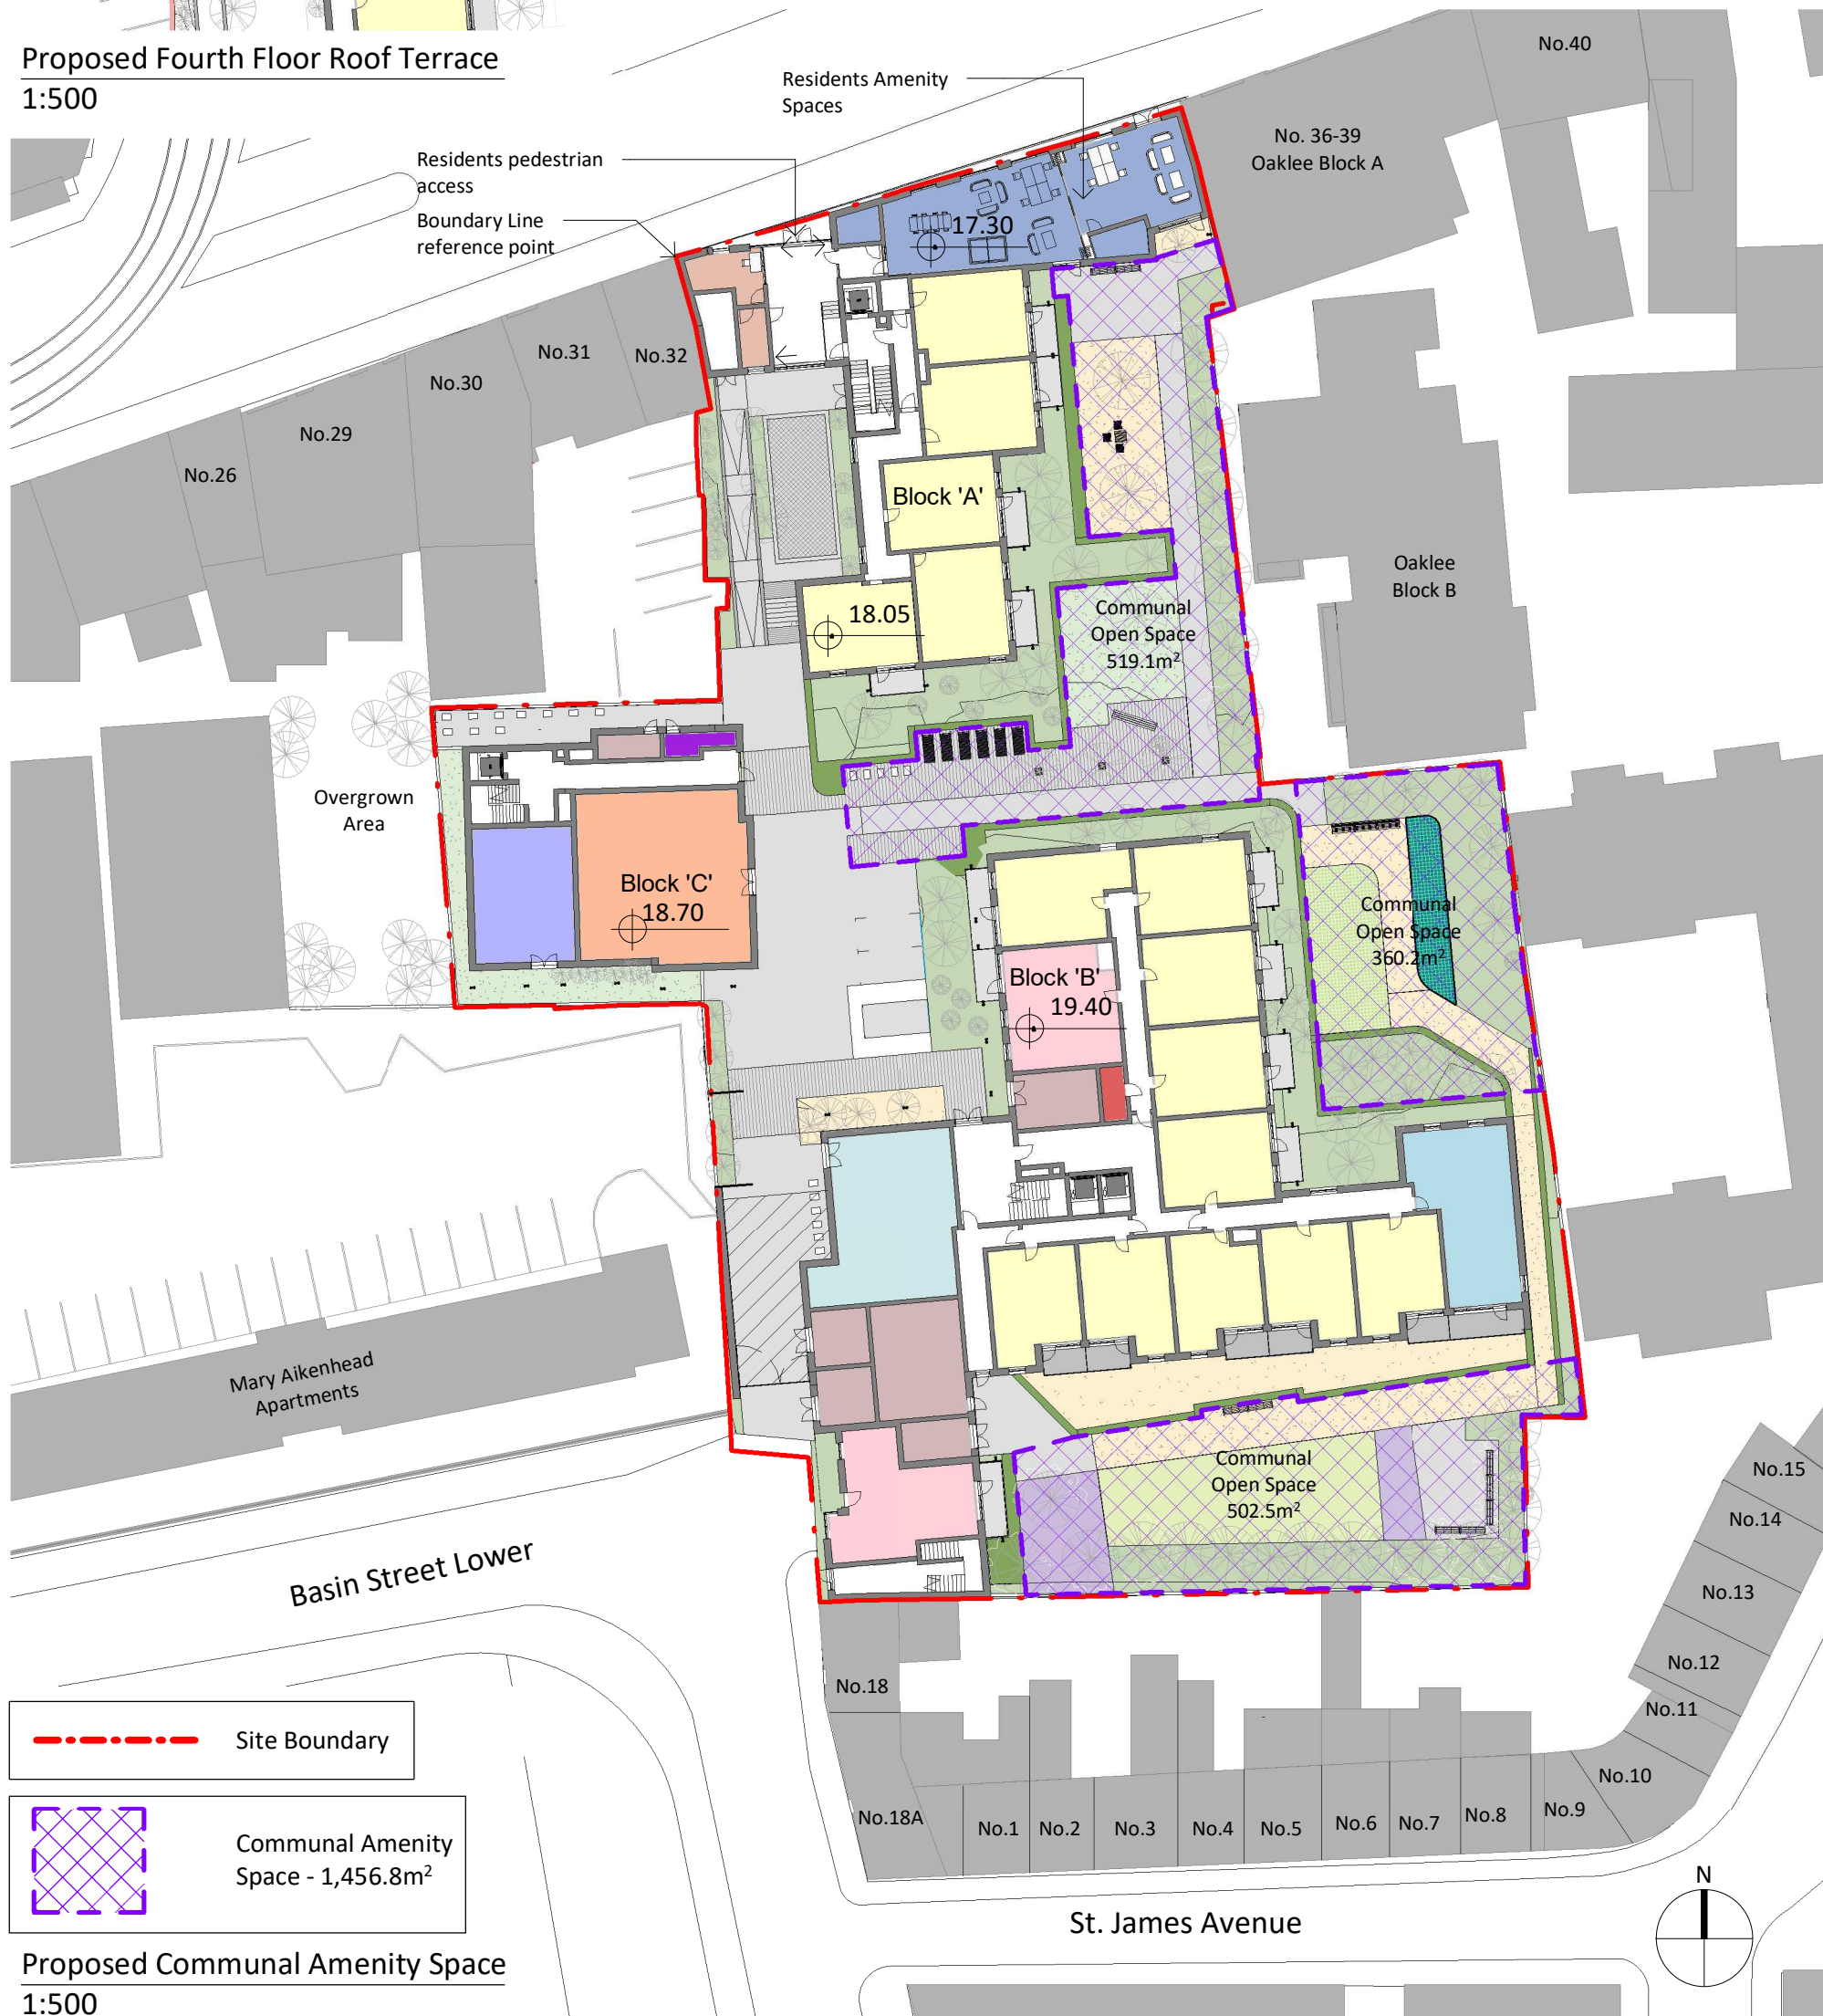

--- Site Boundary

Communal Amenity Space - 1,456.8m²

Proposed Communal Amenity Space
1:500

| | | |
|--|---|---|
| Job James Street - Steelworks | Client Cherry Core Limited Title Communal Open Space 20 Cruises Street, Limerick, V94 R6P9, Ireland (061) 312249 limerick@eml.ie | Date 25/11/2020 Scale @ A3 1:@500 Drawn JW Checked TMC Drawing No. 3484-EML-00-00- A-060 |
| | 63 Fitzwilliam Sq., Dublin 2, D02 N938, Ireland (01) 6707677 dublin@eml.ie www.eml.ie | Rev. |