


GENERAL NOTES:

A. THIS DRAWING TO BE READ IN CONJUNCTION WITH ALL RELEVANT ARCHITECTURAL DRAWINGS THE SPECIFICATION AND ALL RELEVANT STANDARD DETAIL DRAWINGS.


B. THIS DRAWING TO BE READ IN CONJUNCTION WITH ALL RELEVANT CIVIL, STRUCTURAL MECHANICAL AND ELECTRICAL DRAWINGS TOGETHER WITH THE SPECIFICATIONS AND SCHEDULES.

C. ALL DIMENSIONS IN MILLIMETERS. DO NOT SCALE FROM THIS DRAWING. USE FIGURED DIMENSIONS ONLY.

D. CONTRACTOR MUST VERIFY ALL DIMENSIONS ON SITE BEFORE SETTING OUT COMMENCING WORK OR PRODUCING ANY SHOP DRAWINGS.

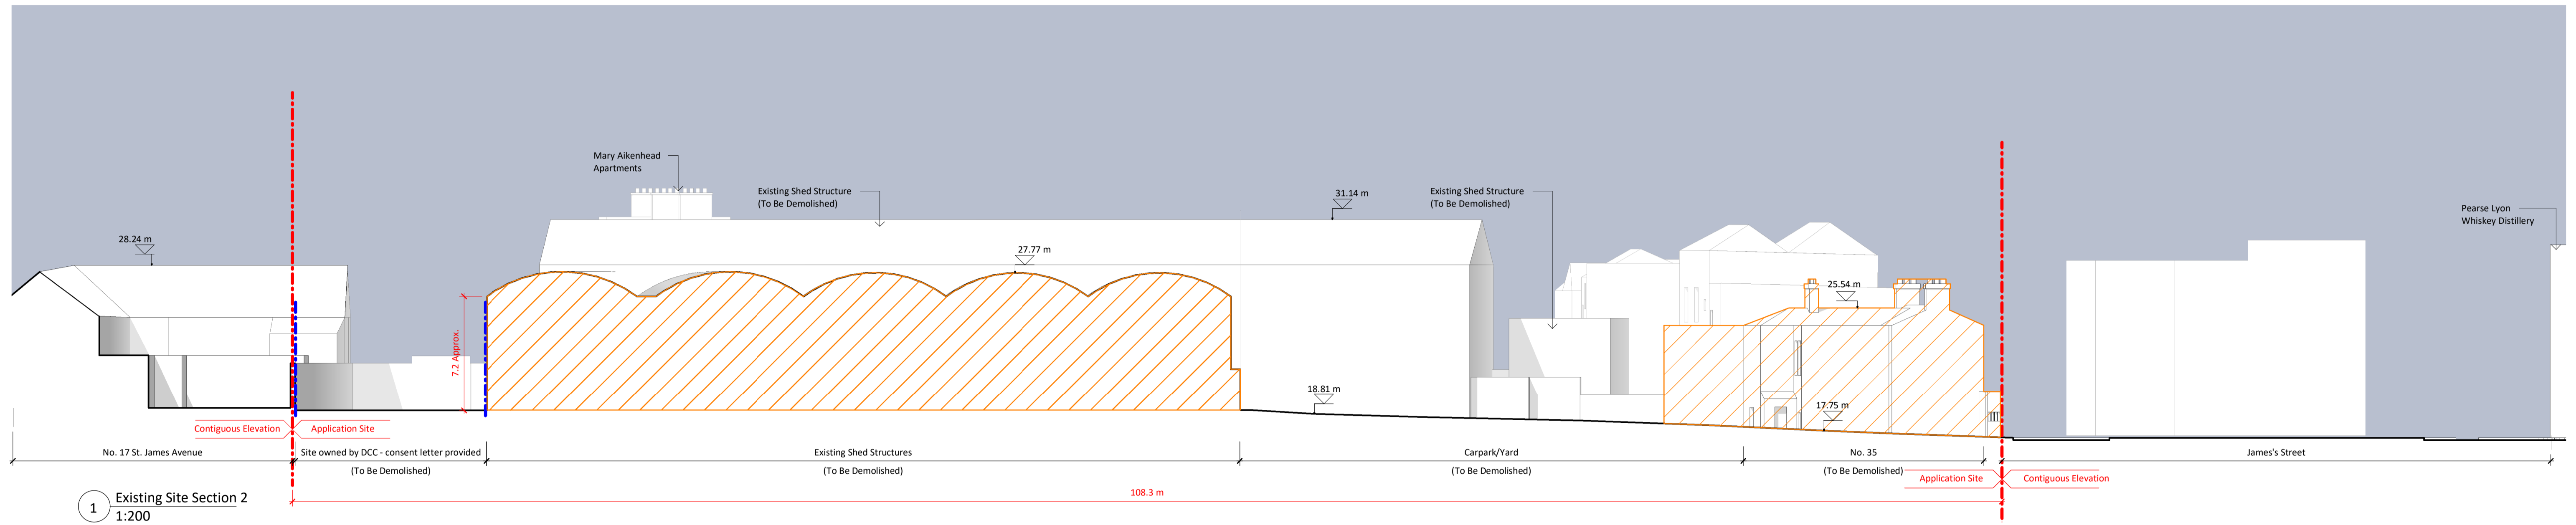

1 Existing Site Section 2  
1:200

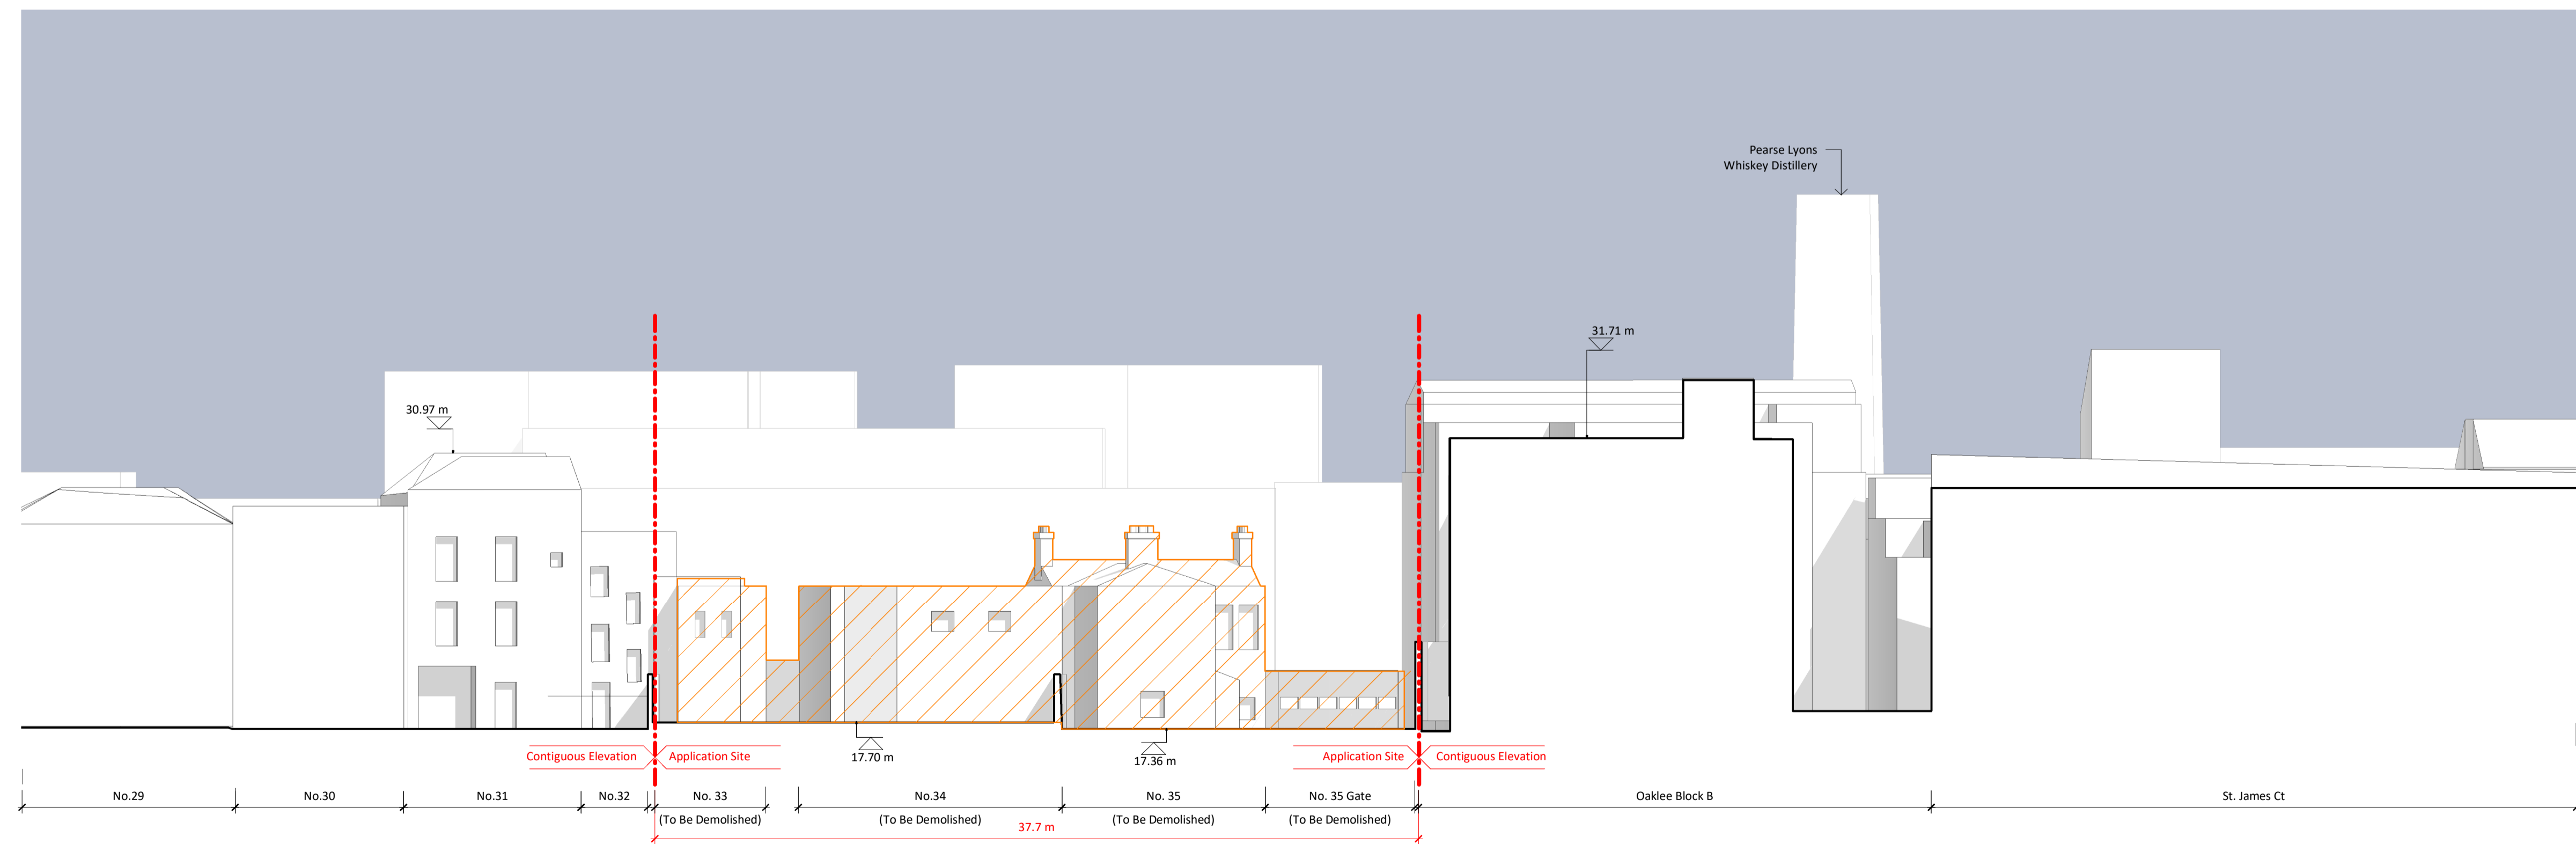

2 Existing Site Section 3  
1:200

Proposed Area/Structure to be Demolished

Rev	Description	By	ckd	Date

**e ml**  
architects

20 Cruises Street  
Limerick  
V94 R6P9  
Ireland

63 Fitzwilliam Sq  
Dublin 2  
D02 N938  
Ireland

(061) 312249  
limerick@eml.ie  
www.eml.ie

(01) 6707677  
dublin@eml.ie

Client	Cherry Core Limited	Date	25/11/2020
Job	James Street - Steelworks	Scale @ A1	As indicated
Title	Existing Site Sections 2 & 3		
Job No.	3484	Stage	SP
Drawing No.	3484-EML-00-00-A-201	Status	
Project	EML - Zone - Level - Type - Role - Number		
Checked	TMC	Rev	