

www.apexsurveys.ie
info@apexsurveys.ie
00353 1 691 0156

RURAL/NATURAL FEATURES:

BUSH	
SAPLING	
TREE	
HEDGE	

LINWORK:

ROAD LEVELS	+101.50
ROAD MARKINGS	+101.50
BREAKLINE	+101.50
BUILDING	+101.50
KERB BOTTOM	+101.50
KERB TOP	+101.50
WALL	+101.50
PATH/CHANGE SURFACE	+101.50

STREET FURNITURE:

BIN	
BOLLARDS	
BUS STOP	
CELLAR DOORS	
CRASH BARRIER	
DOWN PIPE	
GATE	
ELECTRICITY POLE	
EARTHING ROD	
LAMP POST	
MARKER POST	
SIGN POST	
TRAFFIC LIGHT	
TELEPHONE BOX	
TELEPHONE POLE	
POST	
POST BOX	
RAILINGS	
ROADSIGN	
SIGN POST	

SERVICES:

AIR VALVE	
ARMSTRONG JUNCTION	
CABLE TV IC	
CCTV CAMERA	
COVER LEVEL	
EIRCOM COVER	
EIRCOM JUNCTION BOX	
ESAT COVER	
ESB COVER	
ESB JUNCTION BOX	
FIRE HYDRANT	
GAS VALVE	
GULLY	
INSPECTION COVER	
MANHOLE	
RODDING EYE	
SEPTIC TANK	
SLUICE VALVE	
STOPCOCK	

SERVICE BOX (UNKNOWN)


BX	
TR	
VP	
W	

LEVELS:

SPOT LEVEL	+101.50
TOP OF WALL LEVEL	TOWH
SURVEY CONTROL STATION	CS
FLOOR LEVEL	FL

TEXT:

COL	
TAC	
D	
CPS	
ST	

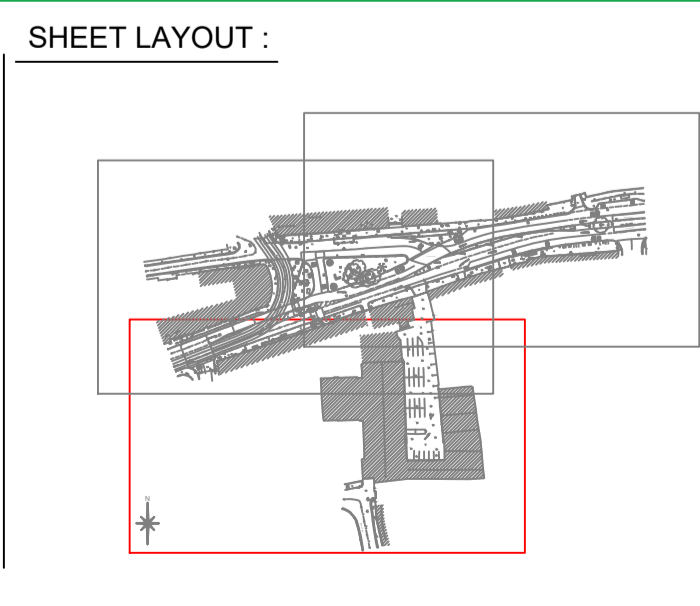

PLAN PRODUCED BY:

APEX SURVEYS

CONTACT INFORMATION:

Apex Surveys
Unit 78 Dunboyne Business Park
Dunboyne, Co. Meath, Ireland
www.apexsurveys.ie
info@apexsurveys.ie
00353 1 691 0156

CLIENT:

Cronin and Sutton

GRID SYSTEM: Irish National Grid
DATUM: Main Head (OSGM02)
NOTES: Drawing Contains Scale Factor

REVISIONS:

No.	Date	Description
001	09/01	Original Drawing
002	14/04	Additional Information

PROJECT:

James Street, Dublin

SCALE: 1/250 A1

DATE: 14/04/2020

DRG No: 4211



SHEET: 1 of 3

DESCRIPTION: 2D Topographical

SURVEYED BY: Conor S.

PROCESSED BY: Andreea M.

CHECKED BY: Alan Brady

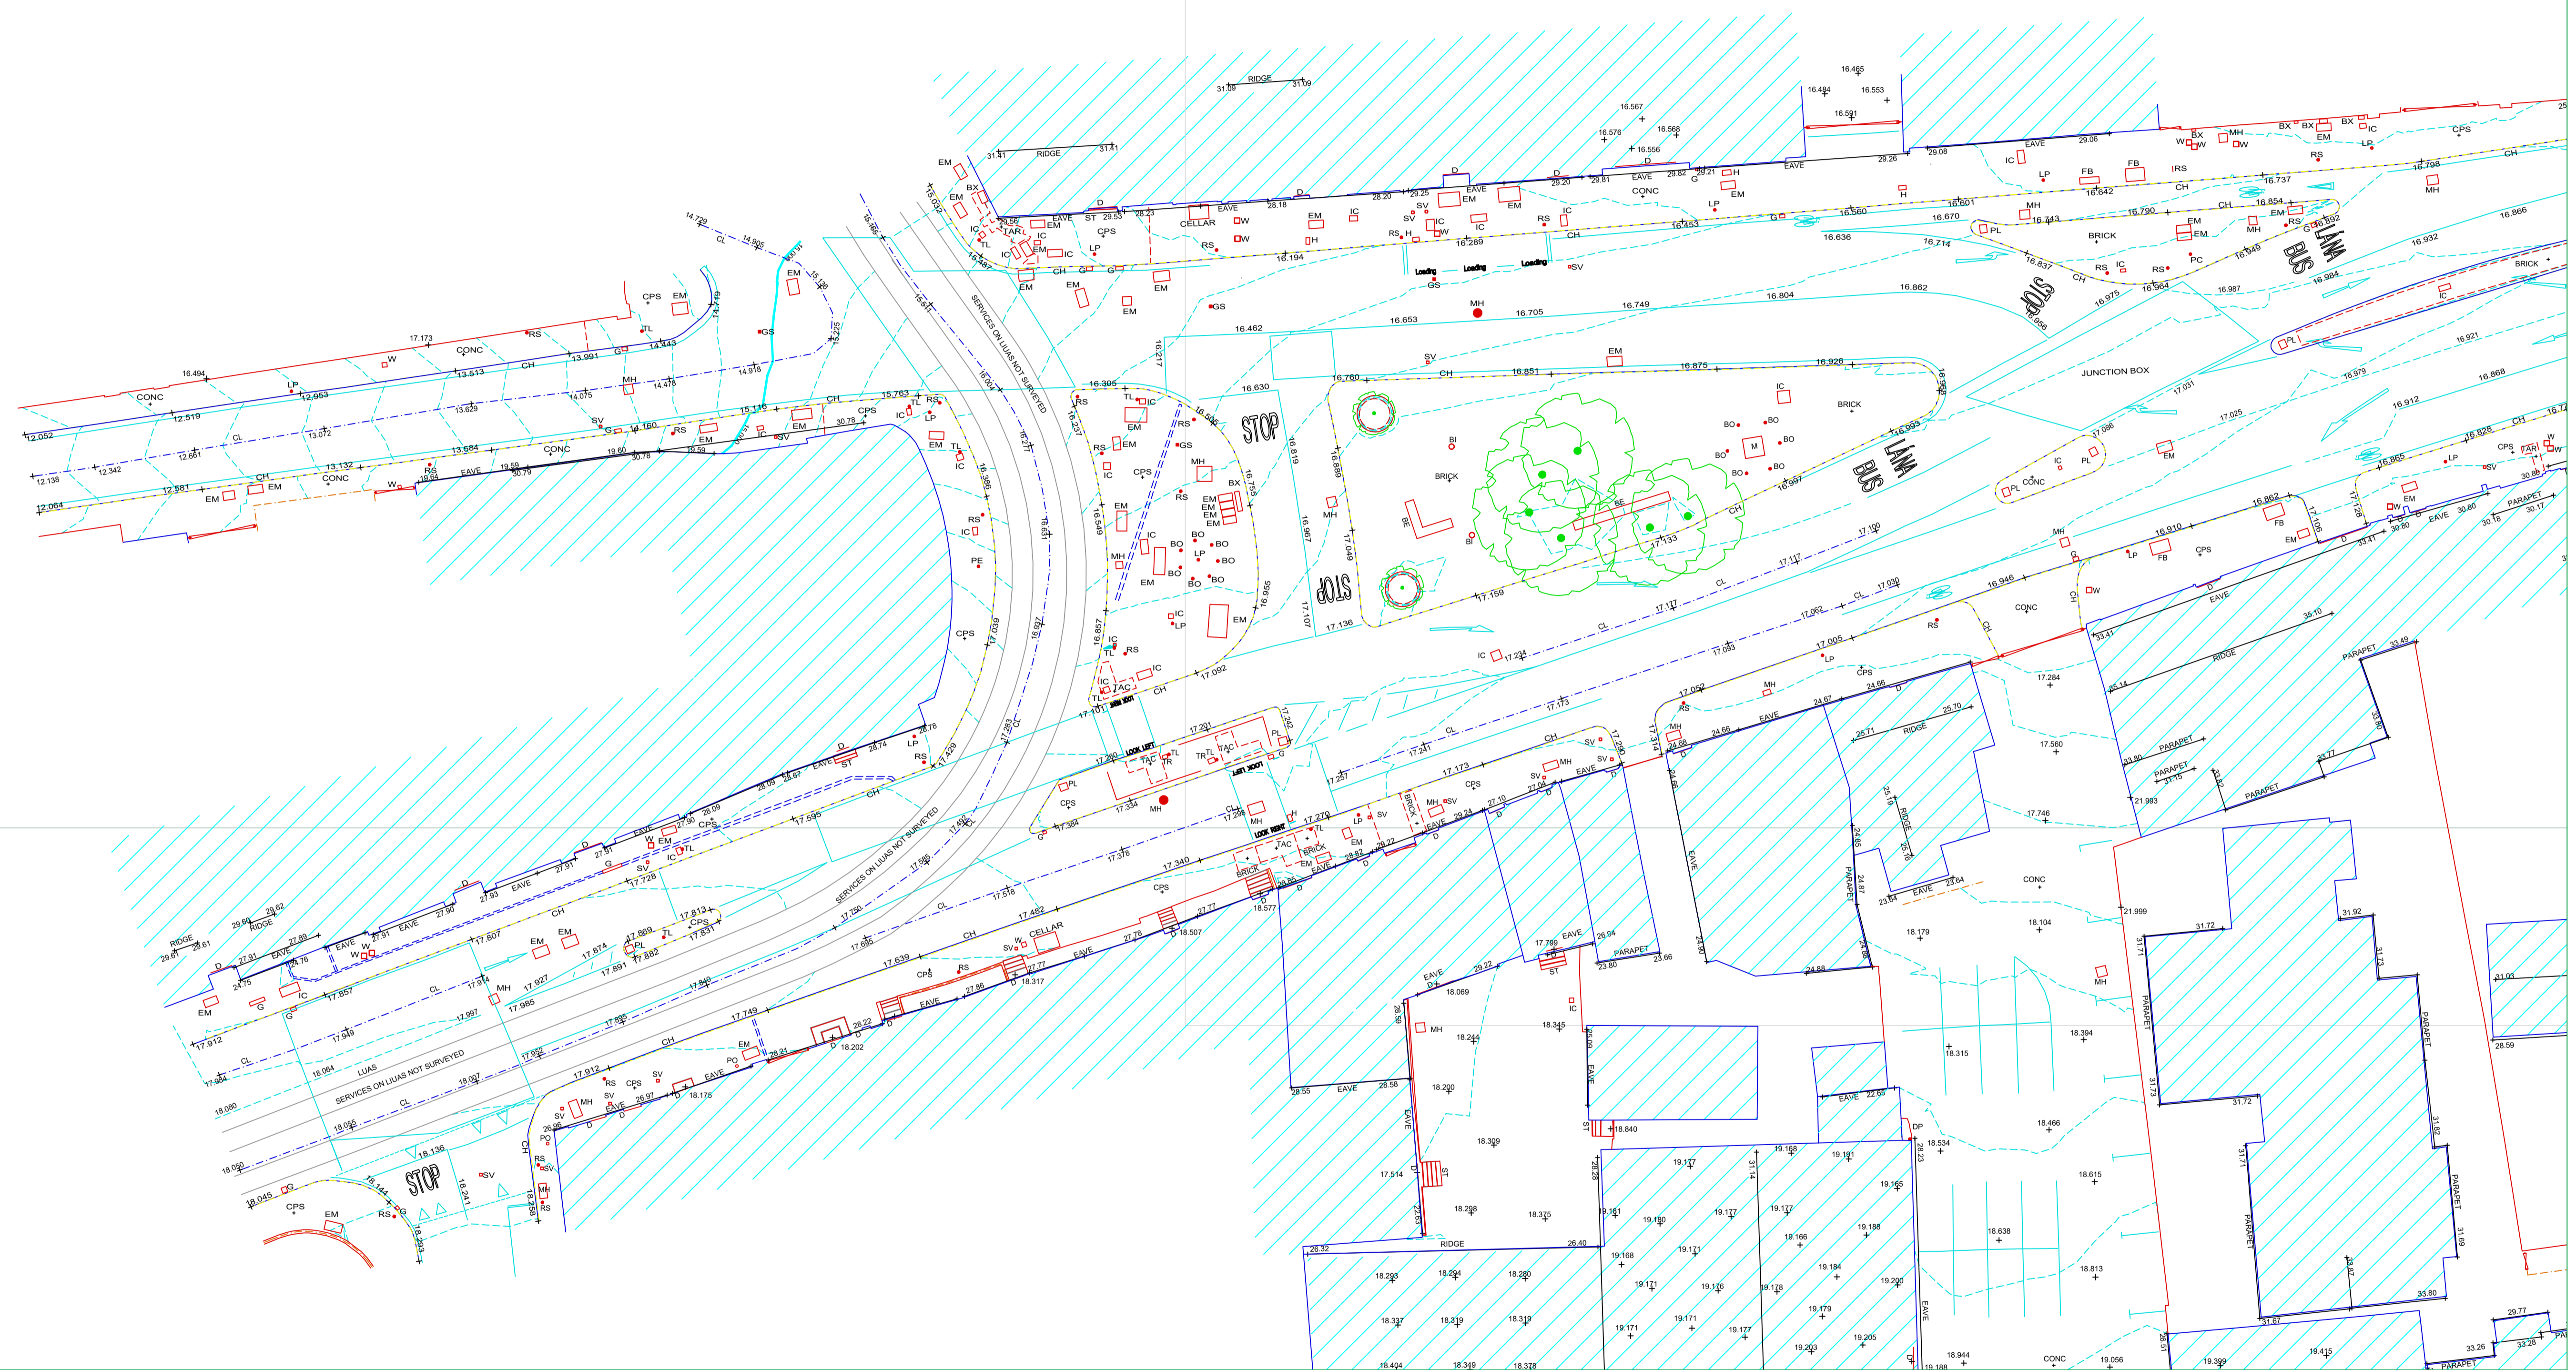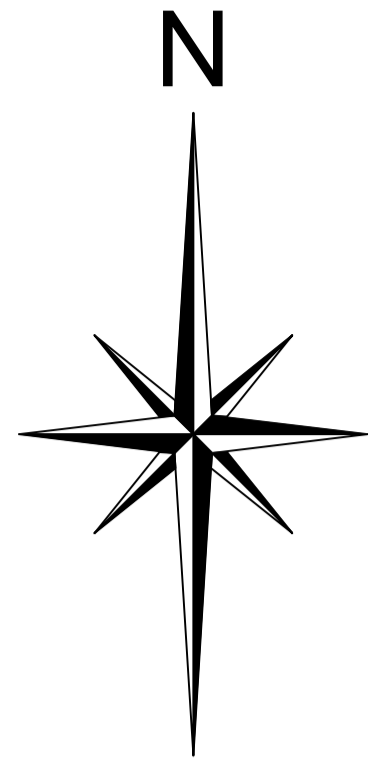

RURAL/NATURAL FEATURES :

BUSH	
SAPLING	
TREE	
HEDGE	

LINEWORK:

ROAD LEVELS	+101.50
ROAD MARKINGS	+101.50
BREAKLINE	+101.50
BUILDING	+101.50
KERB BOTTOM	+101.50
KERB TOP	+101.50
WALL	+101.50
PATH/CHANGE SURFACE	+101.50

STREET FURNITURE :

BIN	
BOLLARDS	
BUS STOP	
CELLAR DOORS	
CRASH BARRIER	
DOWN PIPE	
GATE	
ELECTRICITY POLE	
EARTHING ROD	
LAMP POST	
MARKER POST	
SIGN POST	
TRAFFIC LIGHT	
TELEPHONE BOX	
TELEPHONE POLE	
POST	
POST BOX	
RAILINGS	
ROADSIGN	
SIGN POST	

SERVICES :

AIR VALVE	
ARMSTRONG JUNCTION	
CABLE TV IC	
CCTV CAMERA	
COVER LEVEL	
EIRCOM COVER	
EIRCOM JUNCTION BOX	
ESAT COVER	
ESB COVER	
ESB JUNCTION BOX	
FIRE HYDRANT	
GAS VALVE	
GULLY	
INSPECTION COVER	
MANHOLE	
RODDING EYE	
SEPTIC TANK	
SLUICE VALVE	
STOPCOCK	

SERVICE BOX (UNKNOWN) BX

TRAFFIC COVER TR

VENT VV

WATER METER WM

LEVELS :

SPOT LEVEL

TOP OF WALL LEVEL

SURVEY CONTROL STATION

FLOOR LEVEL

TEXT :


COLUMN COL

TACTILE PAVING TAC

DOOR D

CONCRETE PAVING CPS

STEPS ST

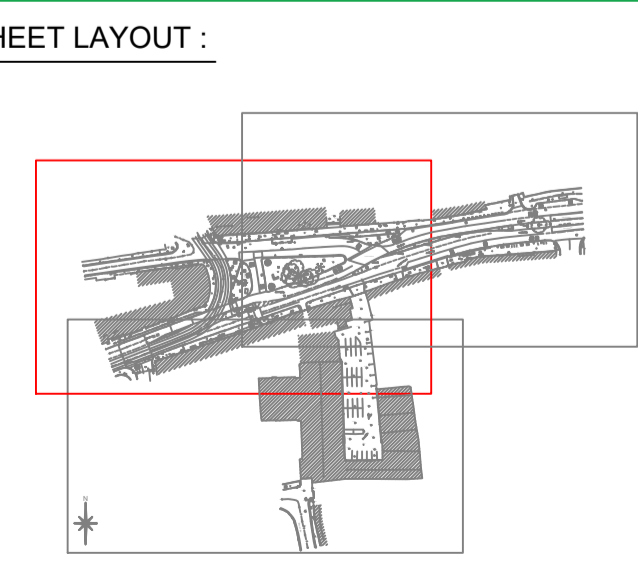

PLAN PRODUCED BY:

APEX SURVEYS

CONTACT INFORMATION:

Apex Surveys
Unit 78 Dunboyne Business Park
Dunboyne, Co. Meath, Ireland
www.apexsurveys.ie
info@apexsurveys.ie
00353 1 691 0156

CLIENT:

Cronin and Sutton

GRID SYSTEM: Irish National Grid
DATUM: Main Head (OSGM02)
NOTES: Drawing Contains Scale Factor

REVISIONS:

No.	Date	Description
001	09/01	Original Drawing
002	14/04	Additional Information

PROJECT:

James Street, Dublin

SCALE : 1/250 A1

DATE : 14/04/2020

DRG No: 4211



SHEET: 2 of 3

DESCRIPTION : 2D Topographical

SURVEYED BY : Conor S.

PROCESSED BY : Andrea M.

CHECKED BY : Alan Brady

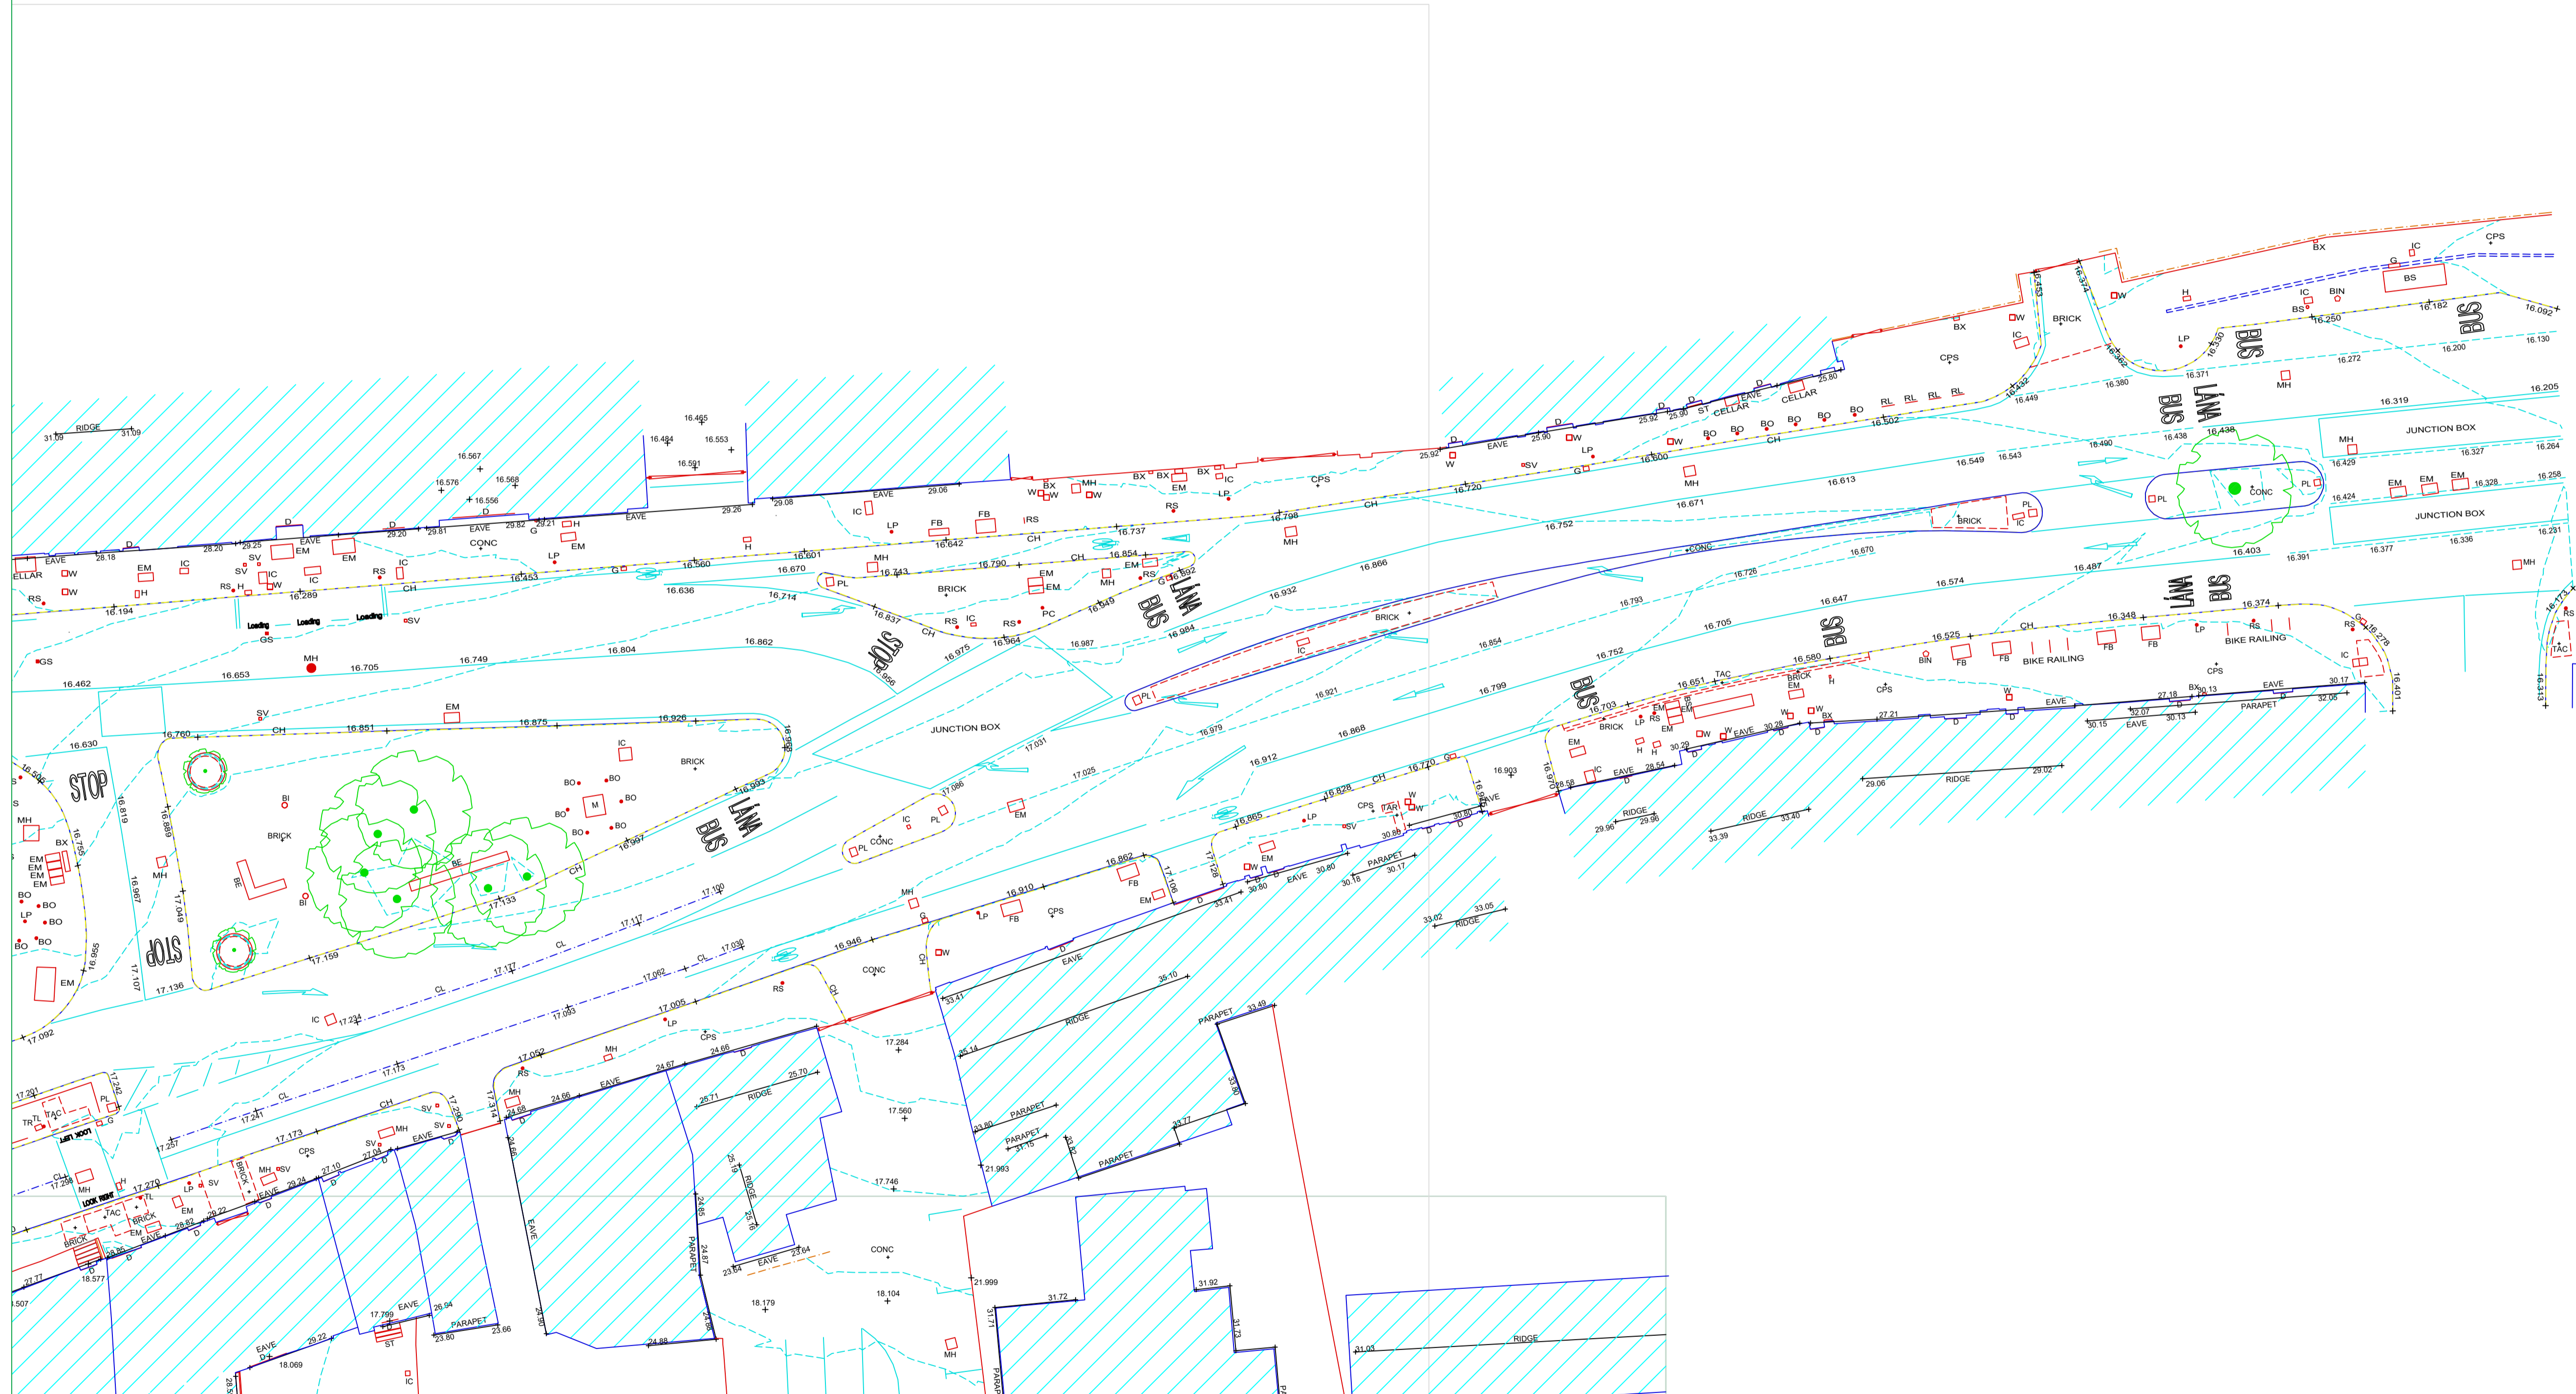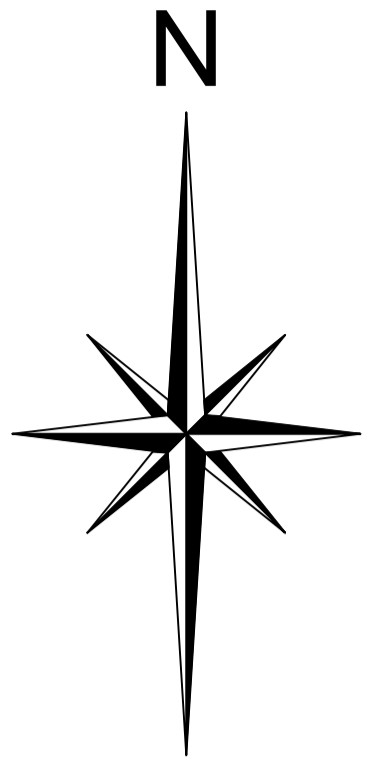

APEX SURVEYS

www.apexsurveys.ie
info@apexsurveys.ie
00353 1 691 0156

RURAL/NATURAL FEATURES :

- BUSH
- SAPLING
- TREE
- HEDGE

LINWORK:

- ROAD LEVELS +101.50
- ROAD MARKINGS +101.50
- BREAKLINE +101.50
- BUILDING +101.50
- KERB BOTTOM +101.50
- KERB TOP +101.50
- WALL +101.50
- PATH/CHANGE SURFACE +101.50

STREET FURNITURE :

- BIN
- BOLLARDS
- BUS STOP
- CELLAR DOORS
- CRASH BARRIER
- DOWN PIPE
- GATE
- ELECTRICITY POLE
- EARTHING ROD
- LAMP POST
- MARKER POST
- SIGN POST
- TRAFFIC LIGHT
- TELEPHONE BOX
- TELEPHONE POLE
- POST
- POST BOX
- RAILINGS
- ROADSIGN
- SIGN POST

SERVICES :


- AIR VALVE
- ARMSTRONG JUNCTION
- CABLE TV IC
- CCTV CAMERA
- COVER LEVEL
- EIRCOM COVER
- EIRCOM JUNCTION BOX
- ESAT COVER
- ESB COVER
- ESB JUNCTION BOX
- FIRE HYDRANT
- GAS VALVE
- GULLY
- INSPECTION COVER
- MANHOLE
- RODDING EYE
- SEPTIC TANK
- SLUICE VALVE
- STOPCOCK

- AV
- AJ
- NL
- PC
- CL
- EM
- EM BOX
- ET
- EB
- ESB BOX
- H
- GS
- G
- IC
- MH
- RD
- SEPTIC
- SV
- SC

- SERVICE BOX (UNKNOWN)
- TRAFFIC COVER
- VENT
- WATER METER

- LEVELS :**
- SPOT LEVEL
- TOP OF WALL LEVEL
- SURVEY CONTROL STATION
- FLOOR LEVEL
- TEXT :
- COLUMN
- TACTILE PAVING
- DOOR
- CONCRETE PAVING
- STEPS

SHEET LAYOUT :

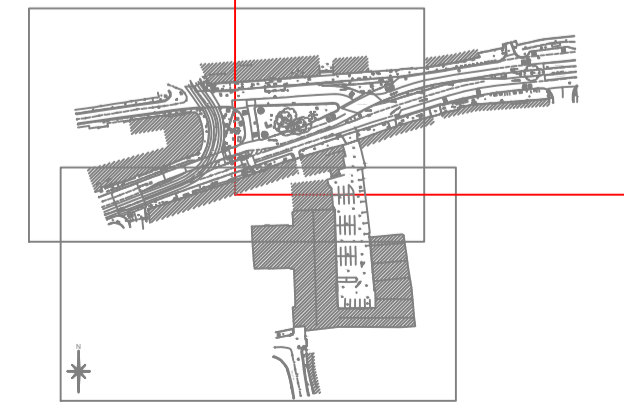

PLAN PRODUCED BY:

APEX SURVEYS

CONTACT INFORMATION:

Apex Surveys
Unit 78 Dunboyne Business Park
Dunboyne, Co. Meath, Ireland
www.apexsurveys.ie
info@apexsurveys.ie
00353 1 691 0156

CLIENT:

Cronin and Sutton

PROJECT:

James Street, Dublin

GRID SYSTEM: Irish National Grid
DATUM: Main Head (OSGM02)
NOTES: Drawing Contains Scale Factor

REVISIONS:

No.	Date	Description
001	09/01	Original Drawing
002	14/04	Additional Information

SCALE : 1/250 A1

DATE : 14/04/2020

DRG No: 4211

DESCRIPTION : 2D Topographical

SURVEYED BY : Conor S.

SHEET: 3 of 3

PROCESSED BY : Andrea M.

CHECKED BY : Alan Brady